



OP-3

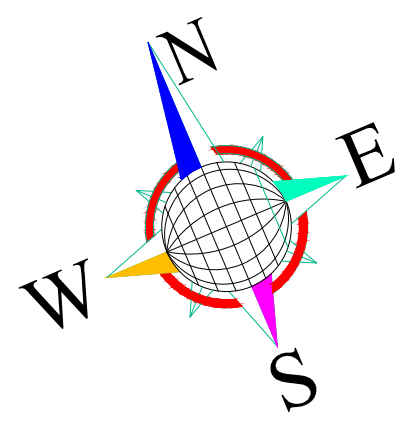

KEYMAP:

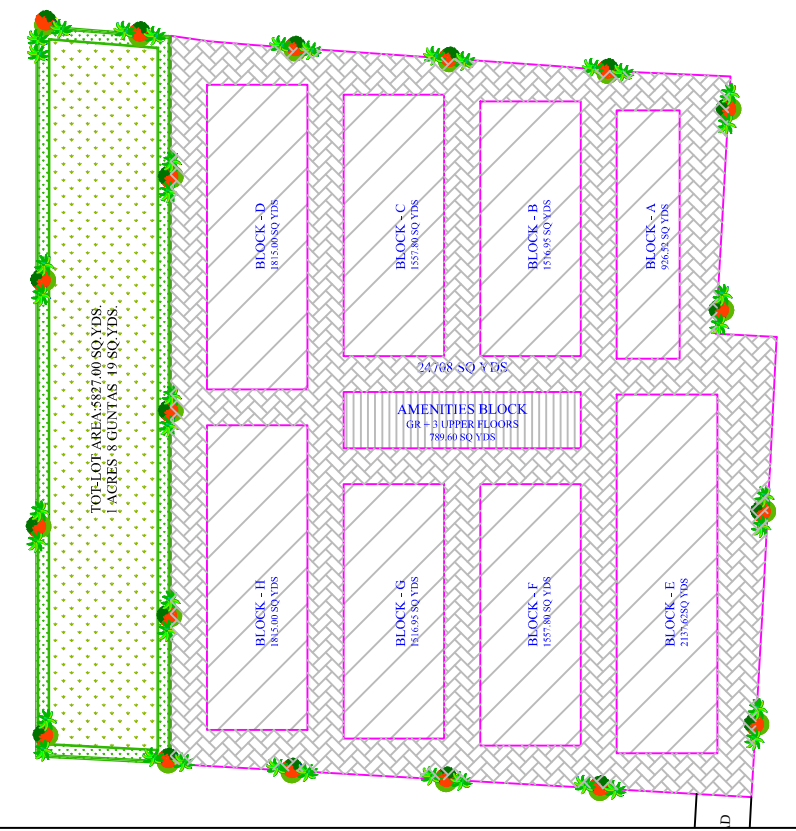

CELLAR+STILT+8 UPPER FLOORS

(COMM. AREA 28%)

PROMOTERS:

M/s. SIRI SAMPADA ESTATES & BUILDERS

PROJECT:

PROPOSED BUILDING
AT KOMPALLY.

PURPOSE:

PRELIMINARY

ARCHITECT :-




ENGINEERS, ARCHITECTS & SURVEYORS
HYDERABAD & VIJAYAWADA
PHONE : 0091-98482 09991
E-MAIL: vsassociates9991@gmail.com
vsassociates@hotmail.co.uk

DRAWING TITLE

SCHEMATIC DRAWING (2nd to 8th FLOOR)

DRAWN	SAANVI	DESIGNED	VS
CHECKED	VS	DATE	21-09-2020
APPROVED	VS	SCALE	NOT TO SCALE
DRG NO	SHEET NO- AR-06		SHEET SIZE A ₃
			REV NO: 0

THE DRAWINGS IS THE PROPERTY OF VS ASSOCIATES NO PART OF THE DRAWING MAY BE REPRODUCED IN ANY MANNER WHAT SO EVER WITHOUT PERMISSION FROM VS ASSOCIATES.

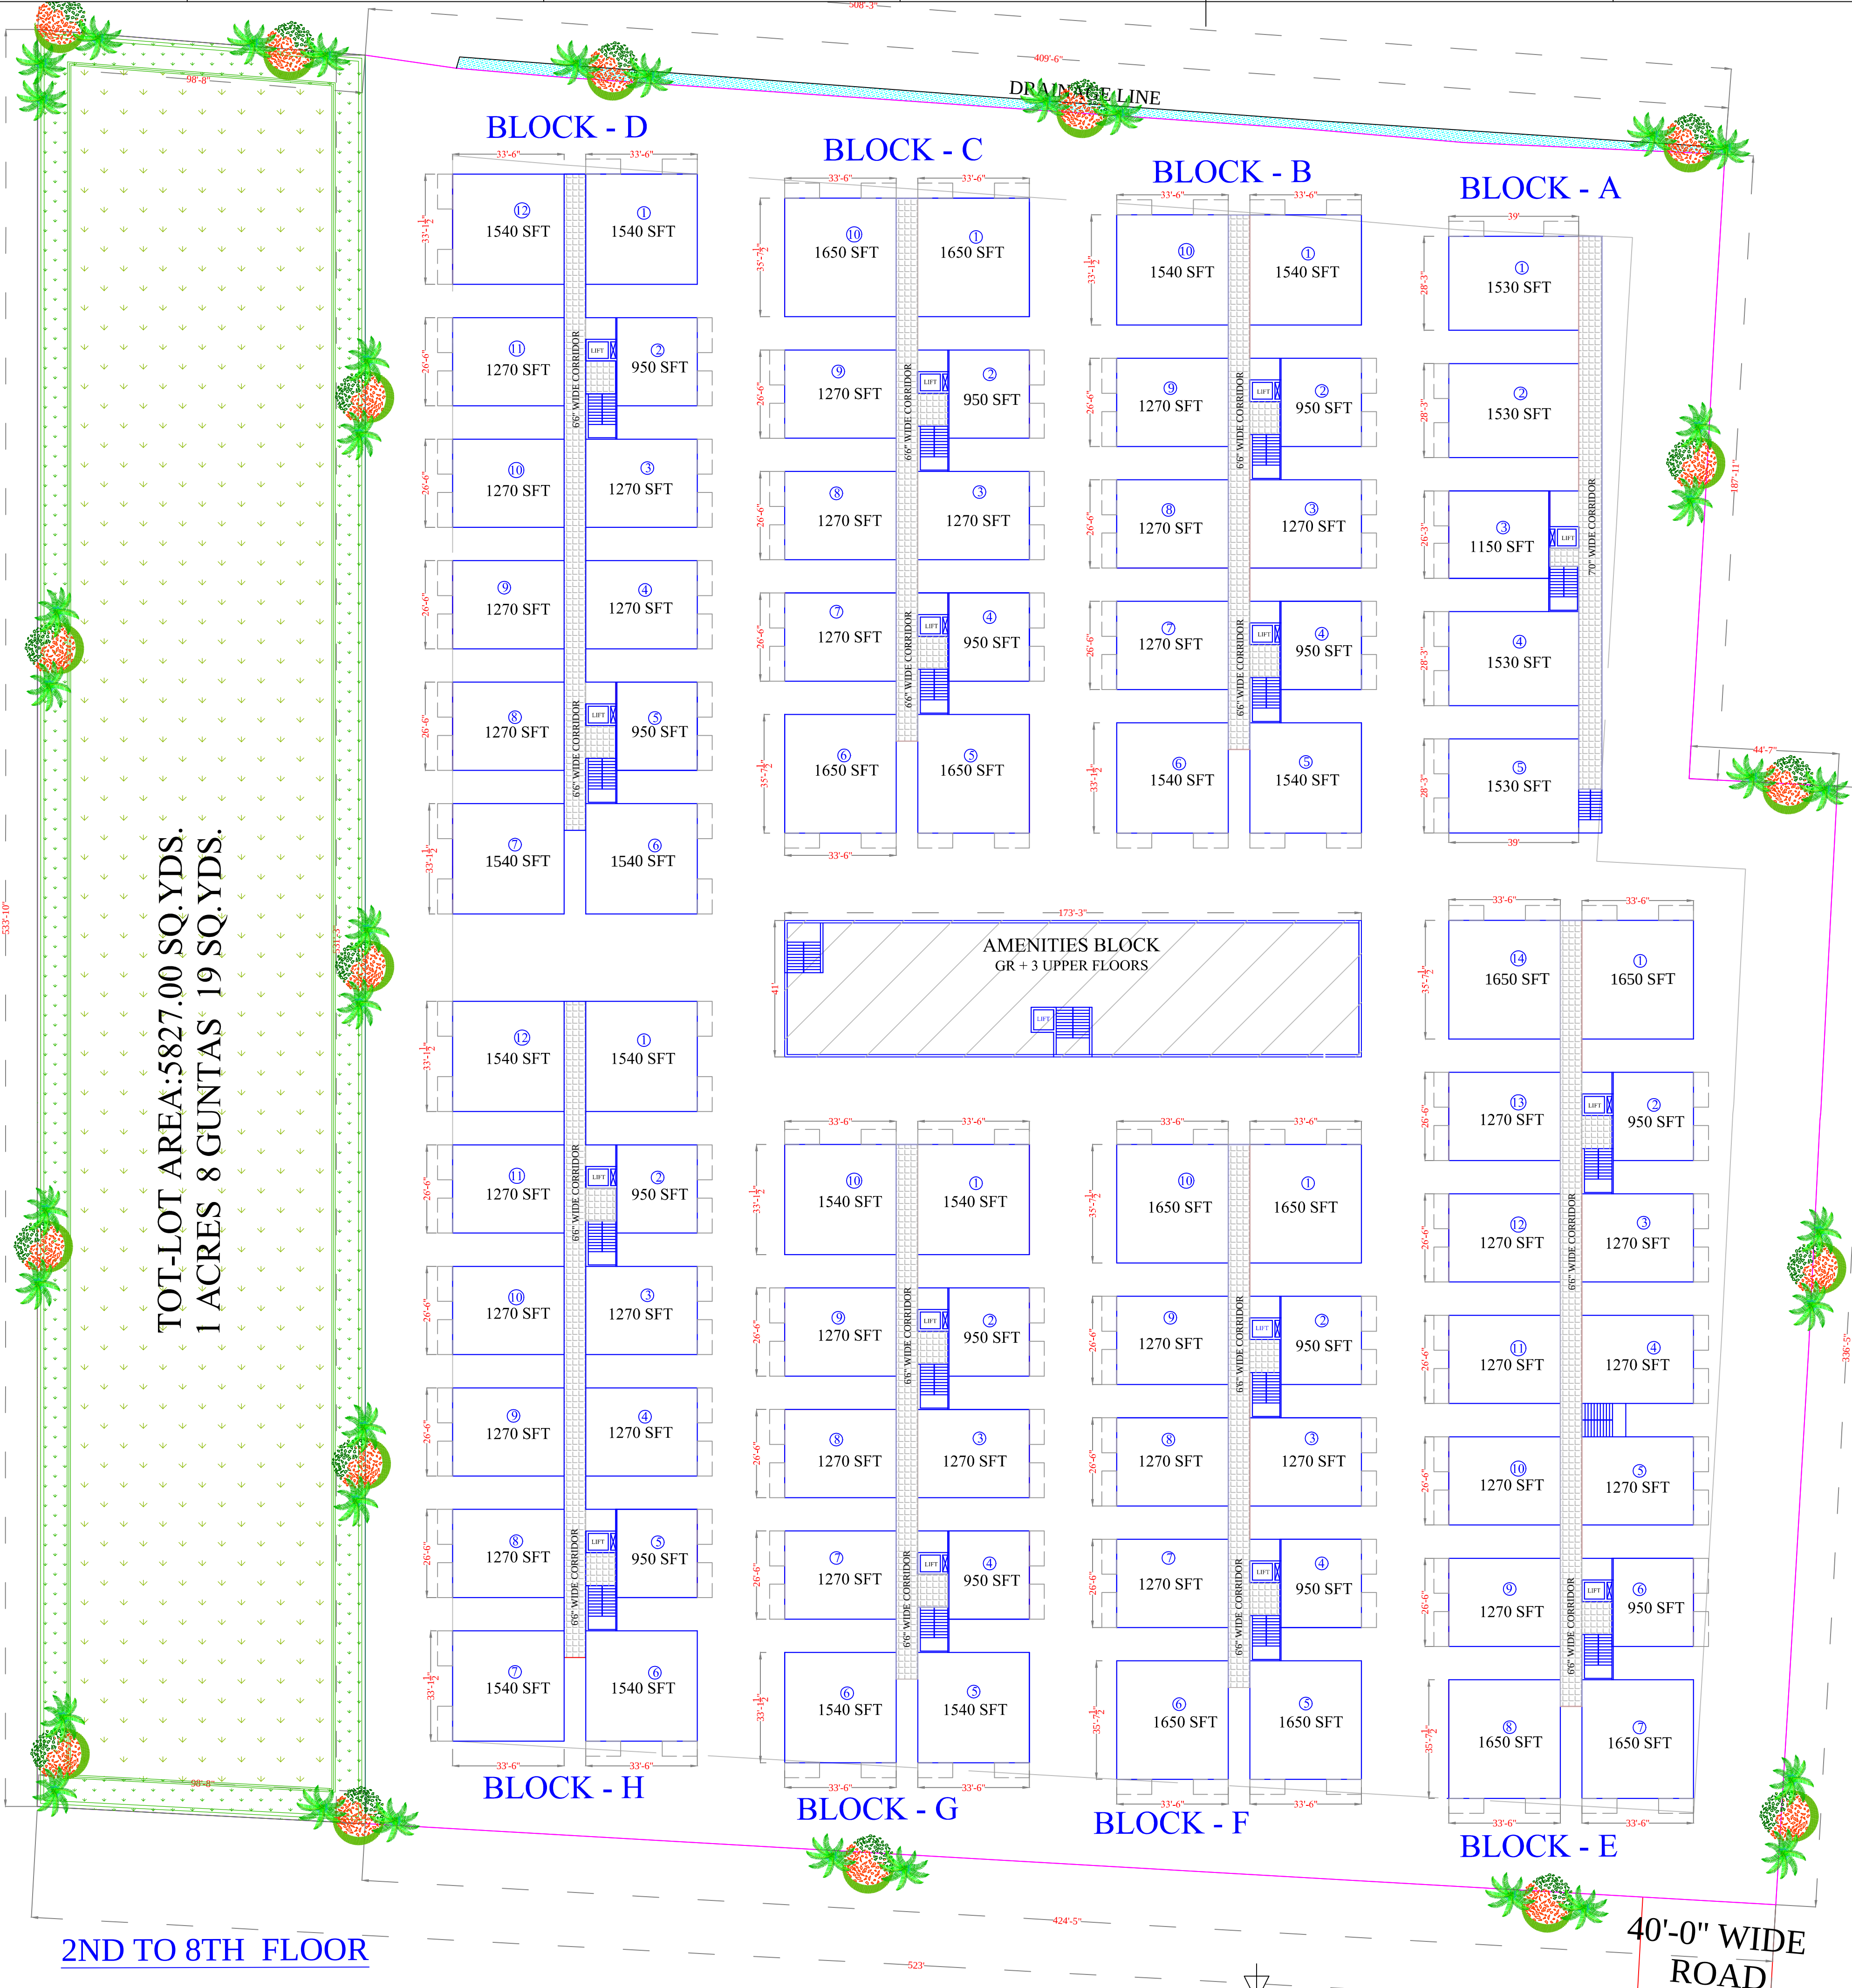

TOT-LOT AREA:5827.00 SQ.YDS.
1 ACRES 8 GUNTAS 19 SQ.YDS.

2ND TO 8TH FLOOR

40'-0" WIDE ROAD